


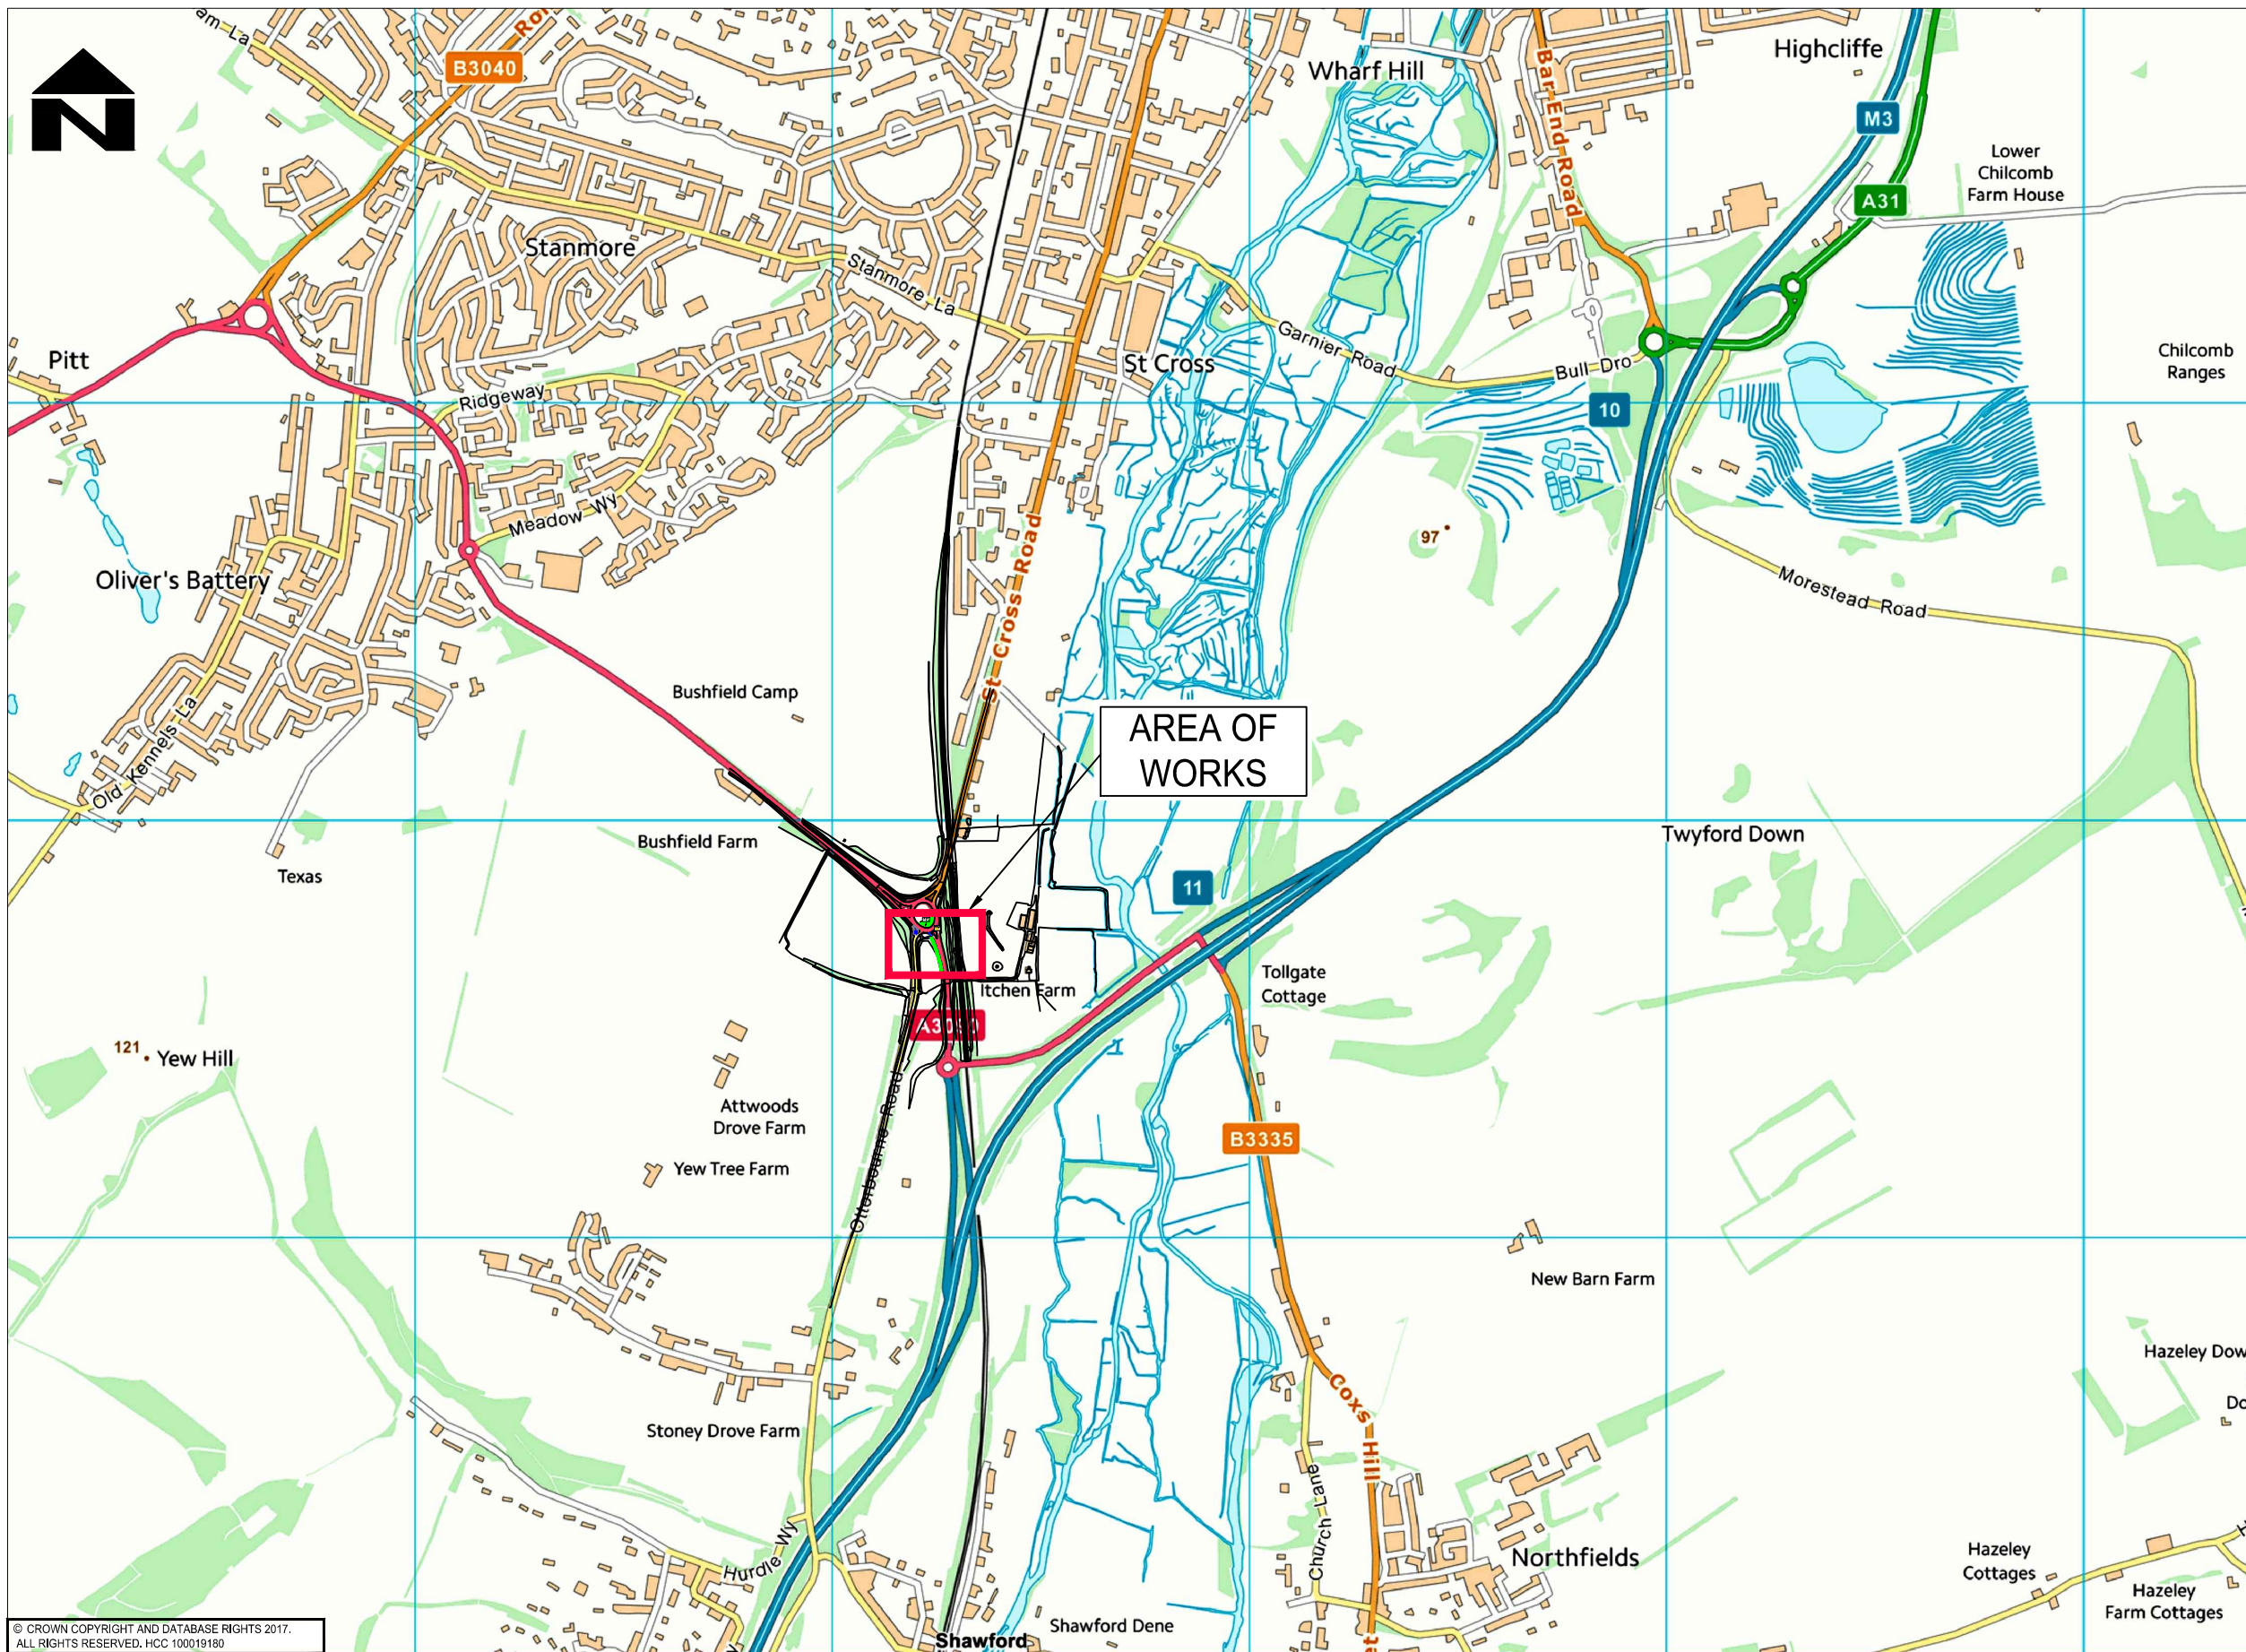

- SHEET 1 - LOCATION
PLAN
- SHEET 2 - SAFETY
SCHEME
- SHEET 3 - SIGN FACE
DETAILS

© CROWN COPYRIGHT AND DATABASE RIGHTS 2017.
ALL RIGHTS RESERVED. HCC 100019180

						 Hampshire County Council STUART JARVIS BSc DipTP FCIHT MRTPI: DIRECTOR OF ECONOMY, TRANSPORT & ENVIRONMENT	DESIGNER AA	SCHEME A3090 BADGER FARM ROAD, B3335 ST CROSS ROAD RBT, WINCHESTER			DRAWING TITLE LOCATION PLAN		
							CAD LH						
							CHECKED AA						
							APPROVED SPW	JOB No. SCALE @ A3 NTS	DATE 06.01.17	SHEET NUMBER 1 OF 3	HCC CAD PLOT: 11/05/2017 16:40:54 DRAWING NUMBER LCP/1617/1738		REV

REV	AMENDMENTS	DATE	CAD	CHKD	APPD