


INSTALL LINING AFTER THE HFS

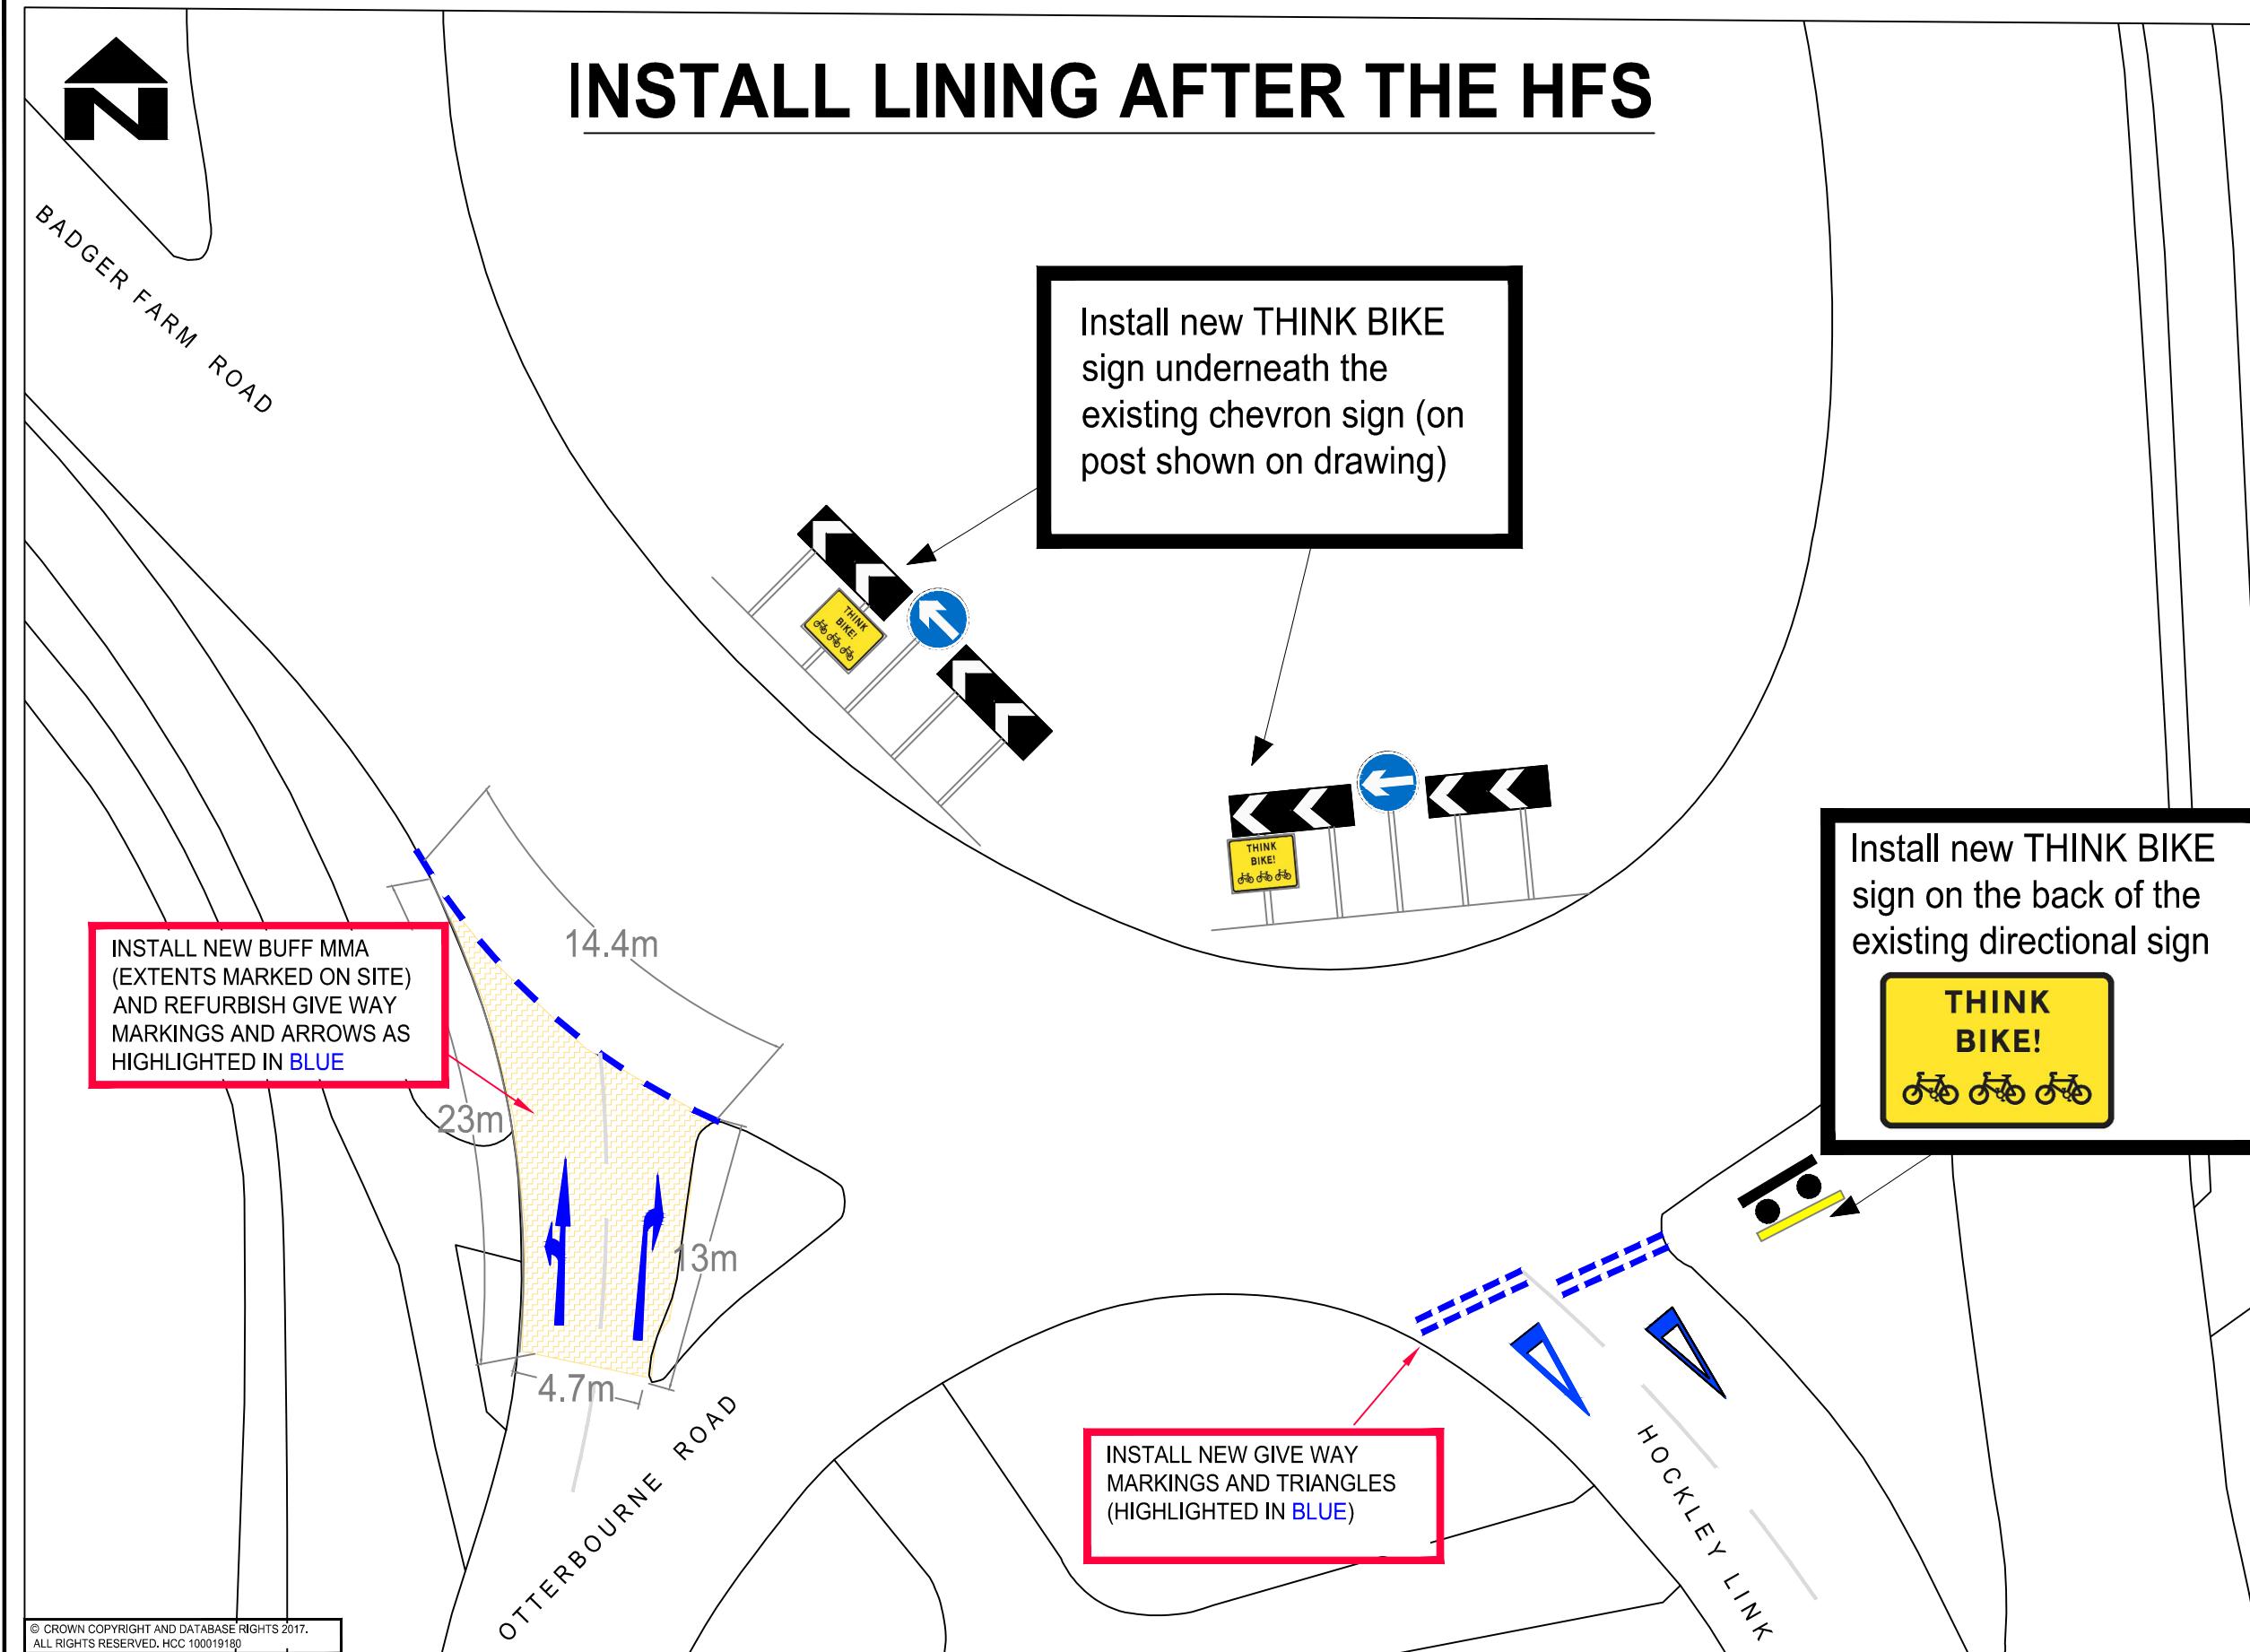

NOTES

1. TRAFFIC MANAGEMENT

TM TO BE LANE CLOSURE FOR THE HFS AND LINING TO BE UNDERTAKEN AT NIGHT AFTER 9PM.

RESTRICTED HOURS-
21:00 - 06:00 mon - friday
FOR HFS AND LINING

TM FOR THE SIGNING WORKS WILL BE SIGNS ONLY AS WORKS IS OFF THE CARRIAGeway.

SPEED LIMIT AT THIS SITE IS 40mph.

2. ROAD MARKINGS

ALL ROAD MARKINGS SHALL BE TO THE TRAFFIC SIGNS REGULATIONS AND GENERAL DIRECTIONS 2016.

REFURB / INSTALL ALL LINING SHOWN IN **BLUE**.

3. BUFF ANTISKID - MMA

SURFACE TREATMENT TYPE 1
BUFF COLOUR MIN PSV 70,
AGGREGATE TO BE CALCINED
BAUXITE (CLAUSE 924SR)
APPROX.172 m²

4. SIGNS

SEE SIGN FACE DETAILS
DRAWING FOR FURTHER INFO.
ALL THREE SIGNS TO BE
INSTALLED ON EXISTING POSTS.

PLEASE CONTACT ANGELA
ANDERSON ON 01962 832225 IF
THERE ARE ANY PROBLEMS.

DO NOT SCALE FROM THIS
DRAWING

AMENDMENTS				DATE	CAD	CHKD	APPD



Hampshire
County Council
STUART JARVIS BSc DipTP FCIHT MRTPI: DIRECTOR OF ECONOMY,
TRANSPORT & ENVIRONMENT

DESIGNER AA	SCHEME A3090 BADGER FARM ROAD, B3335 ST CROSS RD RBT, WINCHESTER	DRAWING TITLE SAFETY SCHEME
CAD LH		
CHECKED AA		
APPROVED SPW	JOB NO. NTS	SCALE @ A3 DATE 14.02.17
	SHEET NUMBER 2 OF 3	DRAWING NUMBER LCP/1718/1738